

1

# SITE PLAN

1 : 200



**JAMES LANGTREE BUILDER**

T : 0437 983 000  
 E : admin@jameslangtreebuilder.com.au  
 W : www.jameslangtreebuilder.com.au


**STYLE 3 B**

Date MAY 2025  
 Drawn by F. KERR.

**PROPOSED  
 SITE PLAN**

**1**  
 Scale 1 : 200

THIS DESIGN AND THESE DRAWINGS ARE THE PROPERTY AND REMAIN THE COPYRIGHT OF JAMES LANGTREE BUILDERS AND SHALL NOT BE REPRODUCED OR COPIED IN ANY FORM WITHOUT WRITTEN PERMISSION

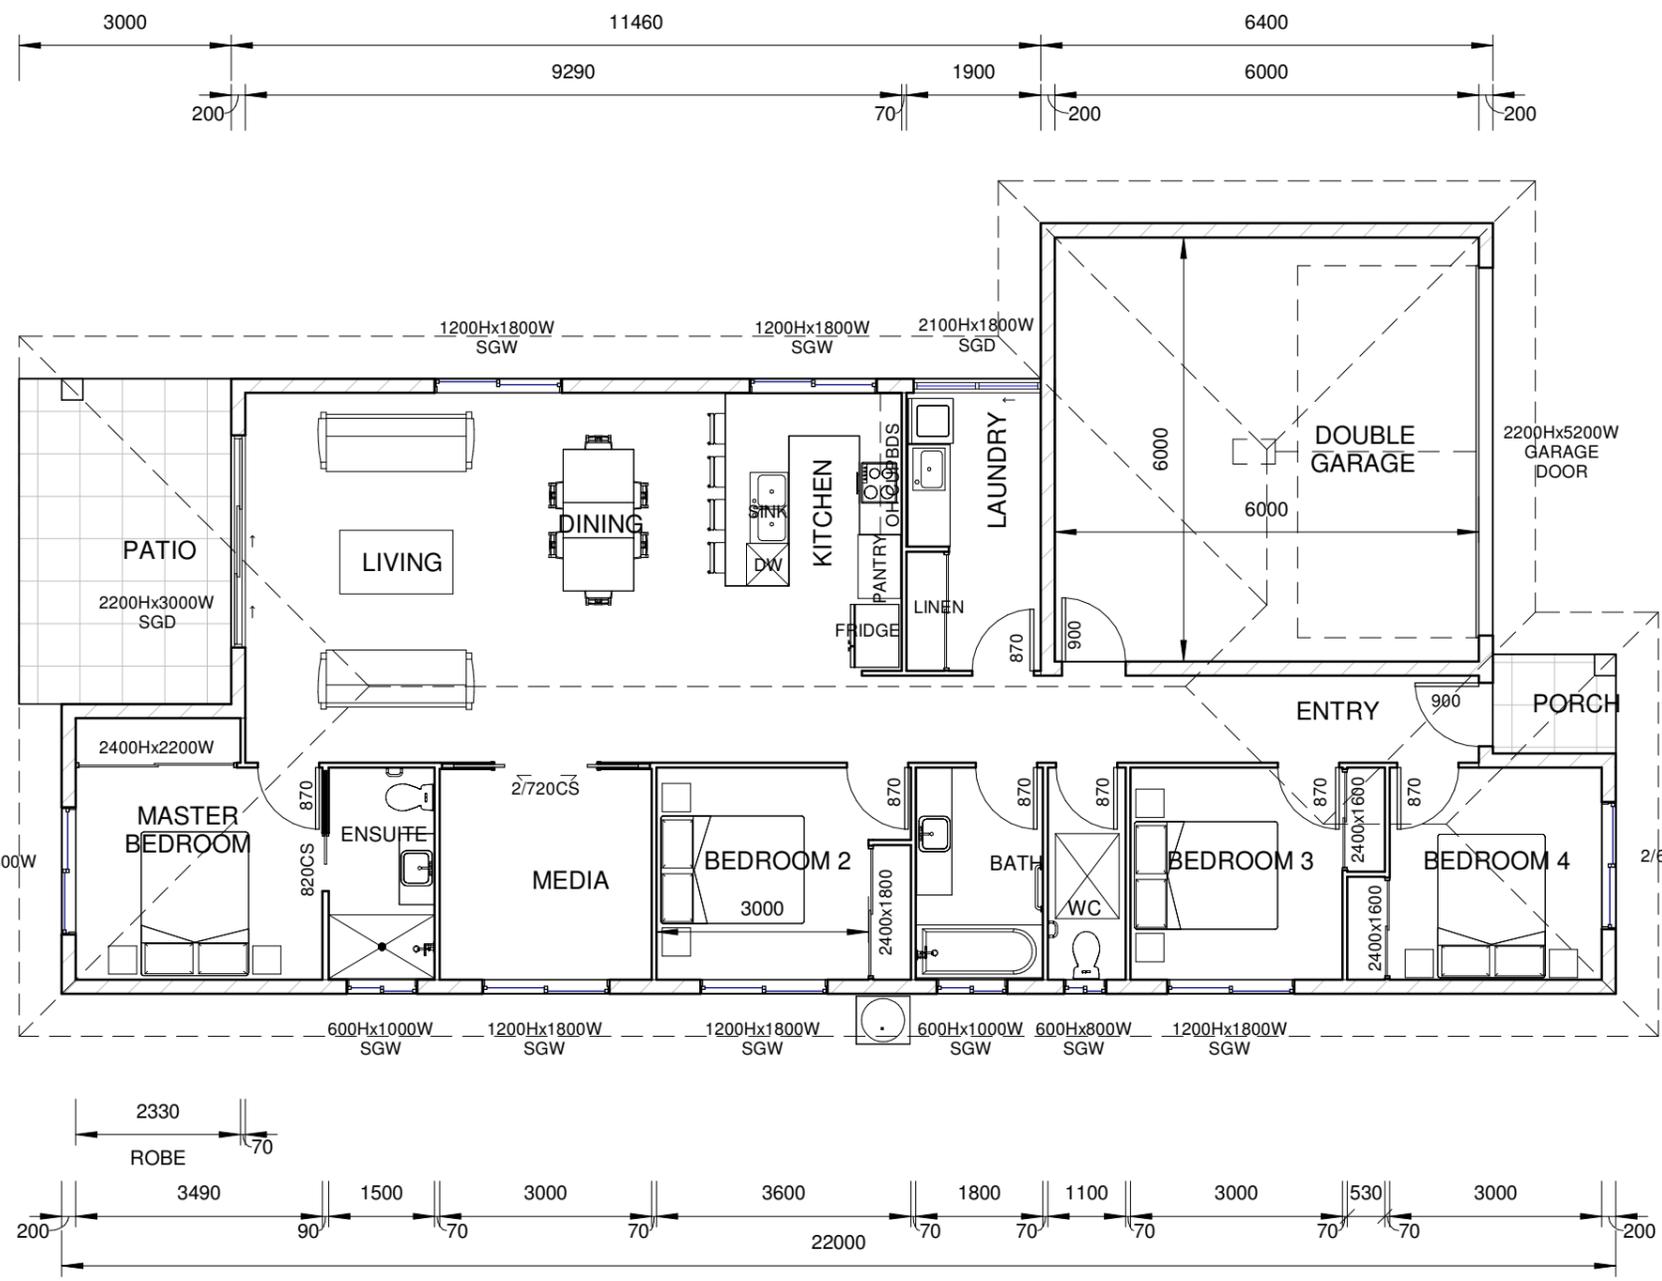


# 1 GROUND FLOOR

1 : 100

FLOOR SCHEDULE	
Type	Area
LIVING CONC FLOOR	146.34
PATIO TILED	13.80
GARAGE	38.88
ENTRY PATIO	2.44
Grand total: 4	201.45

14/05/2025 6:52:12 PM

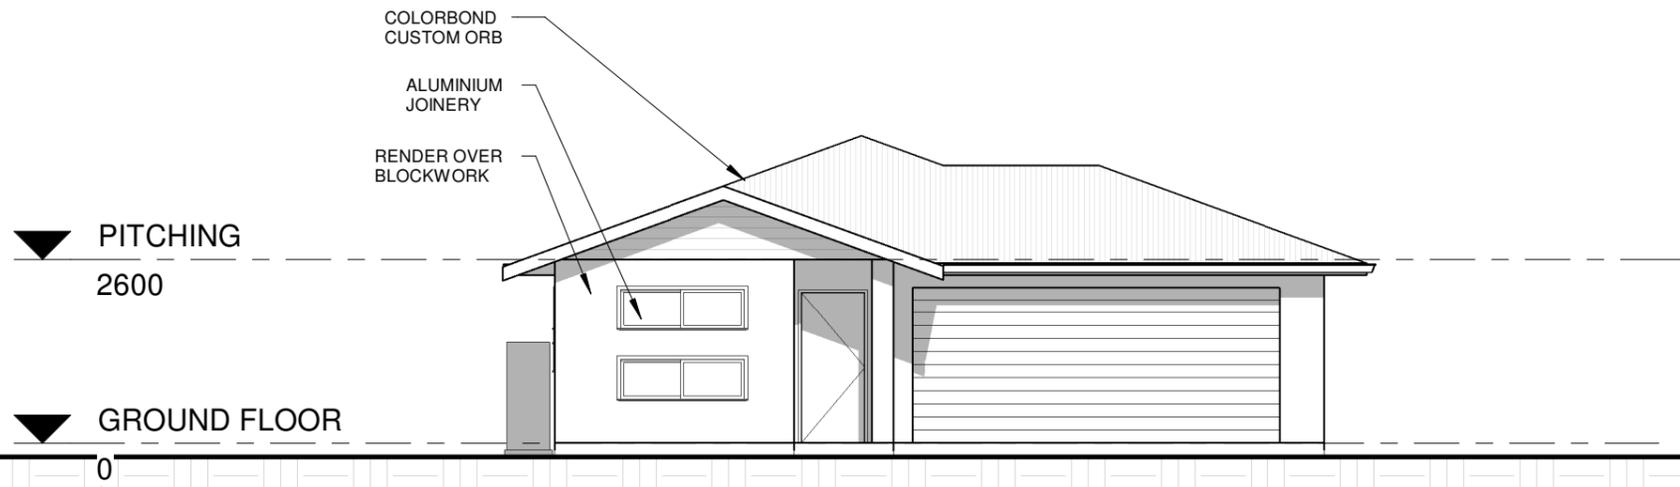

1 A  
1 : 100



**JAMES LANGTREE BUILDER**

T : 0437 983 000  
E : admin@jameslangtreebuilder.com.au  
W : www.jameslangtreebuilder.com.au

**STYLE 3 B**

Date MAY 2025  
Drawn by F. KERR

**PROPOSED  
ELEVATIONS**

**3**  
Scale 1 : 100

THIS DESIGN AND THESE DRAWINGS ARE THE PROPERTY AND REMAIN THE COPYRIGHT OF JAMES LANGTREE BUILDERS AND SHALL NOT BE REPRODUCED OR COPIED IN ANY FORM WITHOUT WRITTEN PERMISSION